

**Legend**

	construction extents (approximate)
	property lines
	approximate limit of berm construction
	2m offset from toe of berm
	5m offset from toe of berm

**Existing Utilities**  
refer to civil engineering drawings

	wtr	water line
	san	storm line
	elec	electrical line
	gas	gas line

**Civil**  
refer to civil engineering drawings


	1:2 high water mark
	rip rap
	gravel surfacing

**Subgrade & Soil Preparation**

	exposed and/or steep slopes biodegradable erosion control blanket for erosion control and shaded microclimate
--	---

**Planting**

	seed mix 4
	specialty sod
	wood mulch
	proposed trees
	proposed shrubs

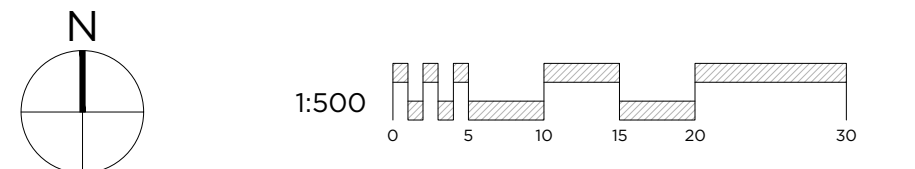

**A1 LANDSCAPE PLAN**

L-200 Scale 1:500



Seal:

Rev	Date	Des	Dwn	Chk	Description	Rev	Date	Des	Dwn	Chk	Description
A	2024-11-06	G3	JAB	AK	ISSUED FOR TENDER						

**DRUMHELLER RESILIENCY & FLOOD MITIGATION OFFICE  
RESILIENCY AND FLOOD MITIGATION PROGRAM**

**ROSEDALE & SCARLETT BERM  
LANDSCAPE PLAN**

Project No. <b>3446-005</b>	Drawing No. <b>L-200</b>	Rev. <b>A</b>
Group <b>LANDSCAPE</b>		