



# TYPICAL SECTION AT RED DEER RIVER

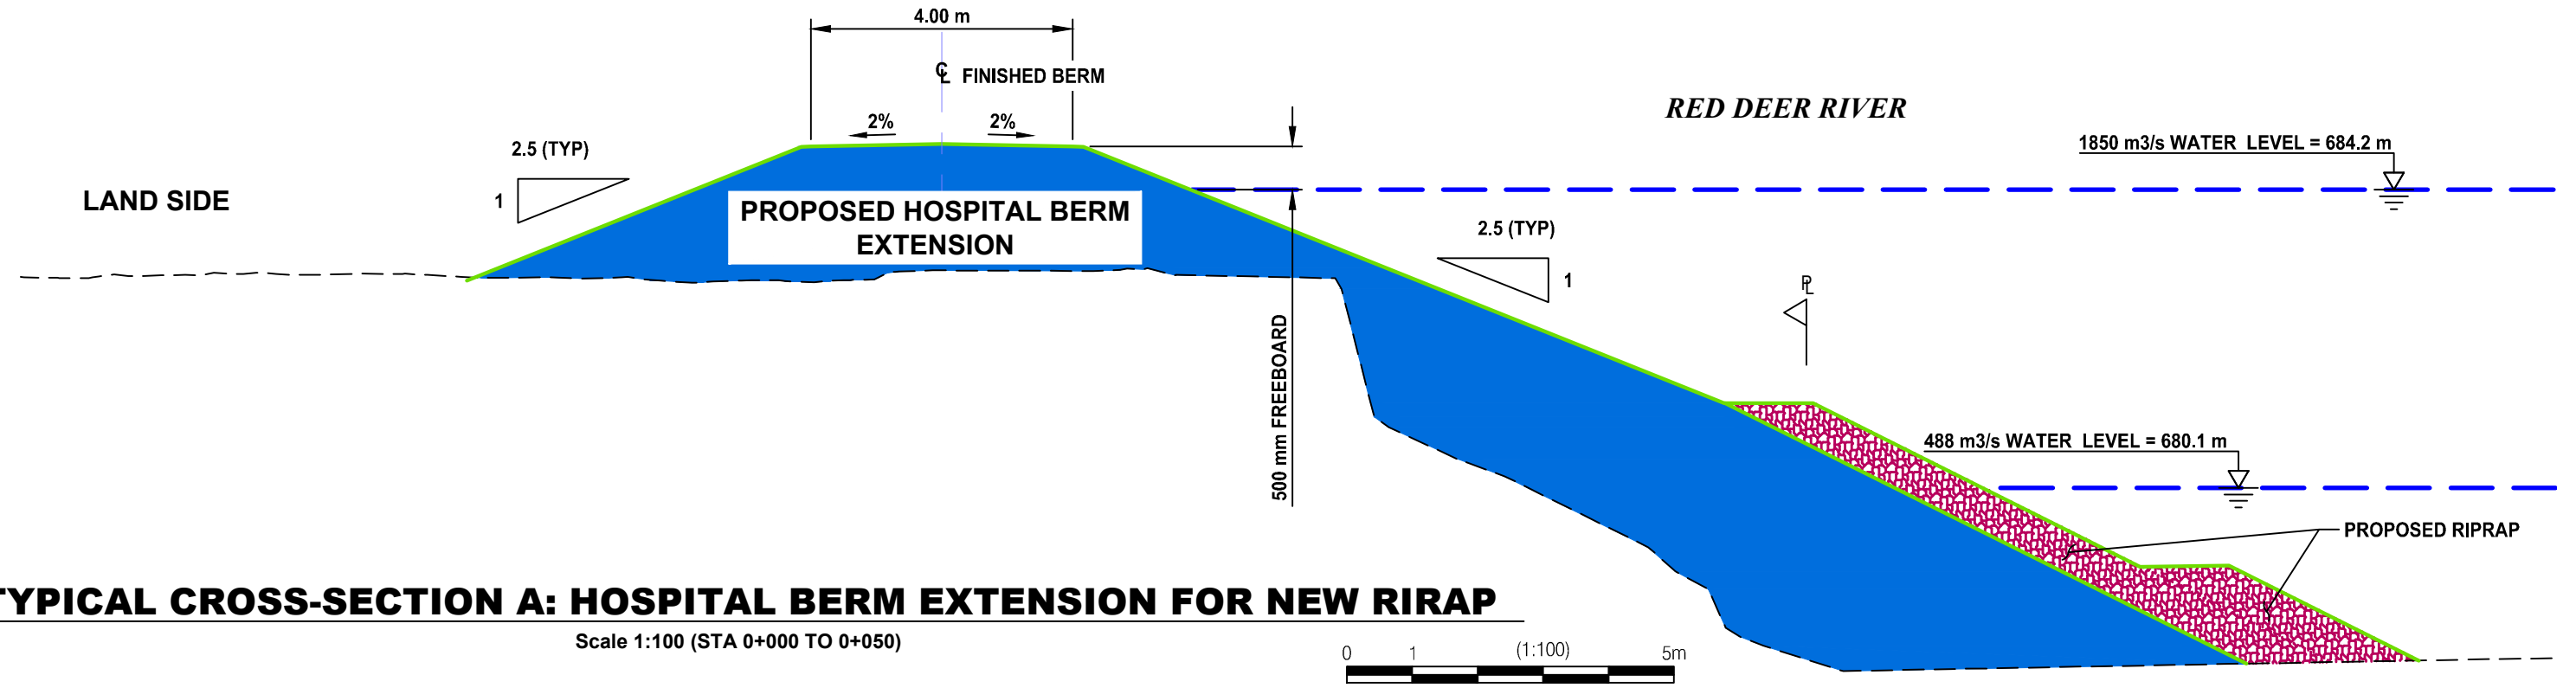

**TYPICAL CROSS-SECTION A: HOSPITAL BERM EXTENSION FOR NEW RIPRAP**

Scale 1:100 (STA 0+000 TO 0+050)

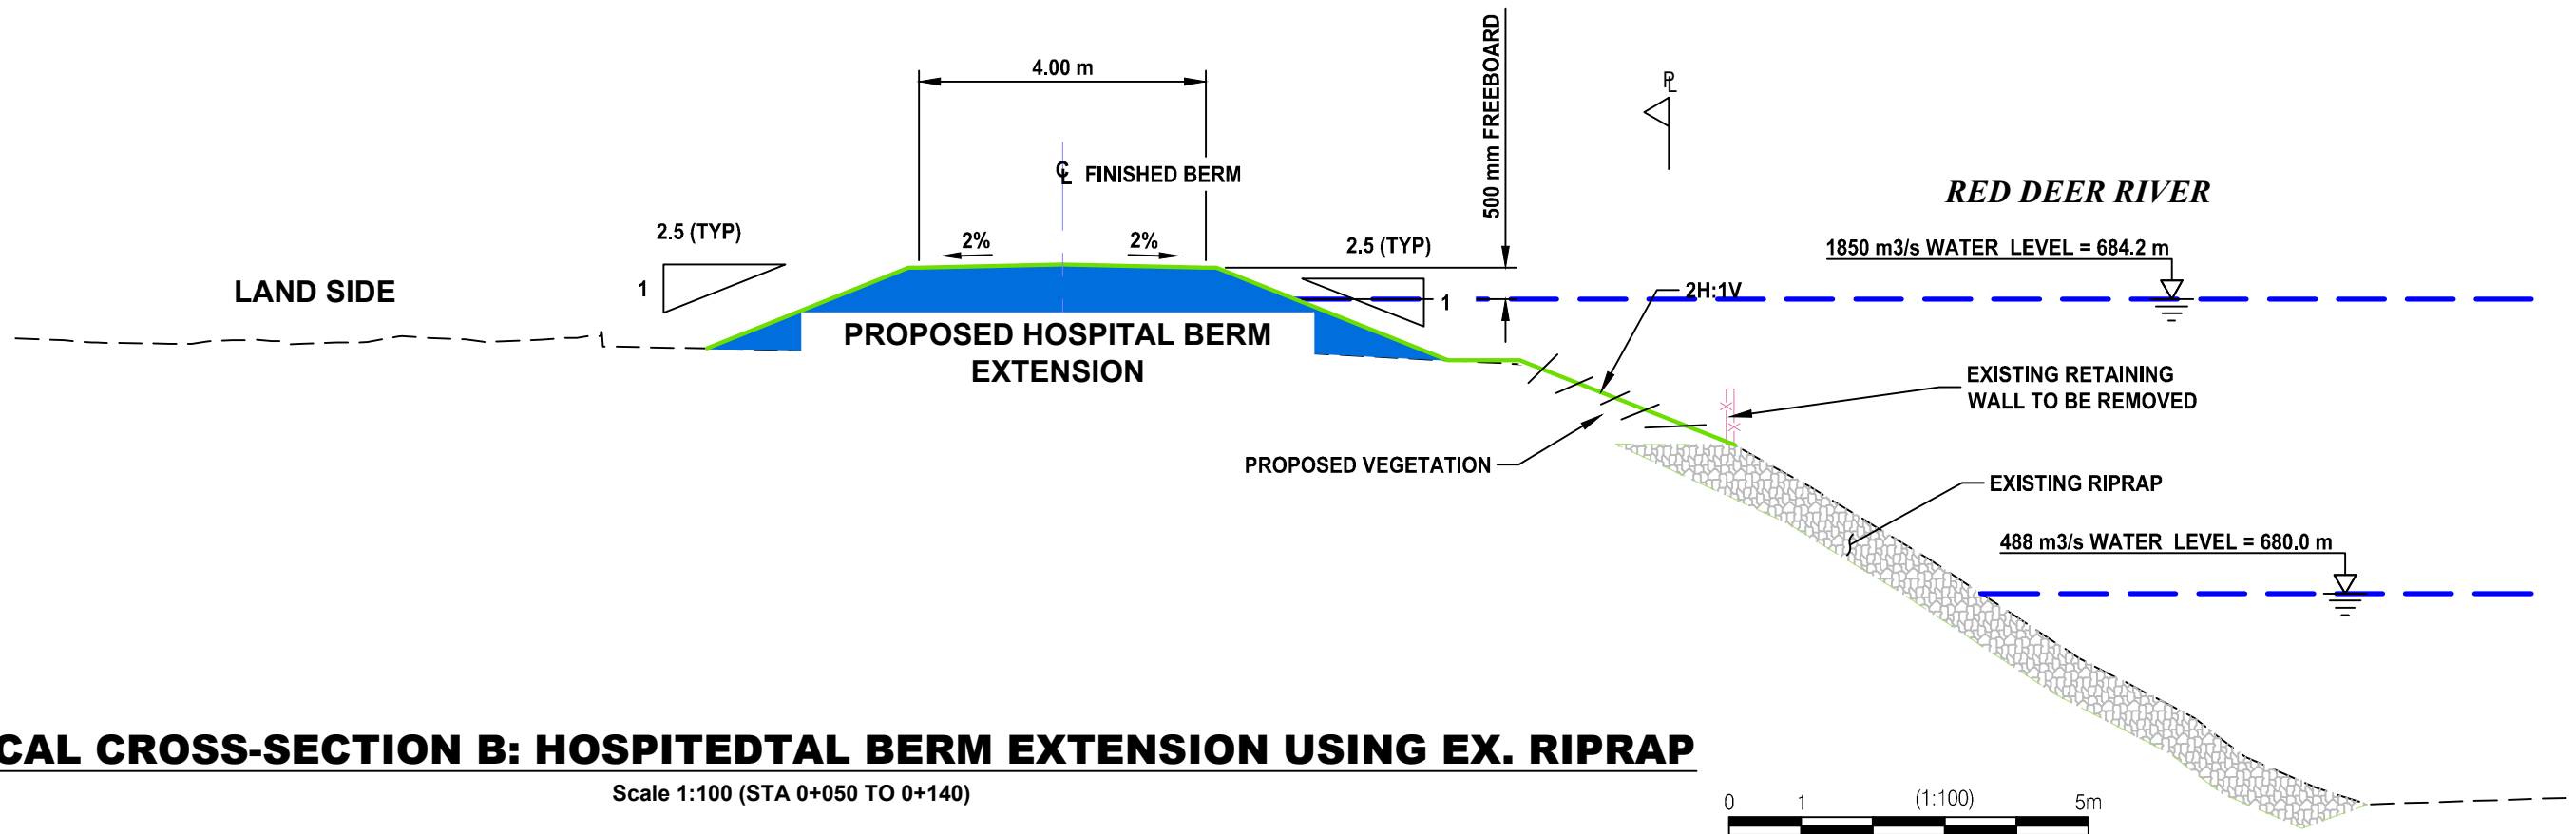

**TYPICAL CROSS-SECTION B: HOSPITAL BERM EXTENSION USING EX. RIPRAP**

Scale 1:100 (STA 0+050 TO 0+140)