

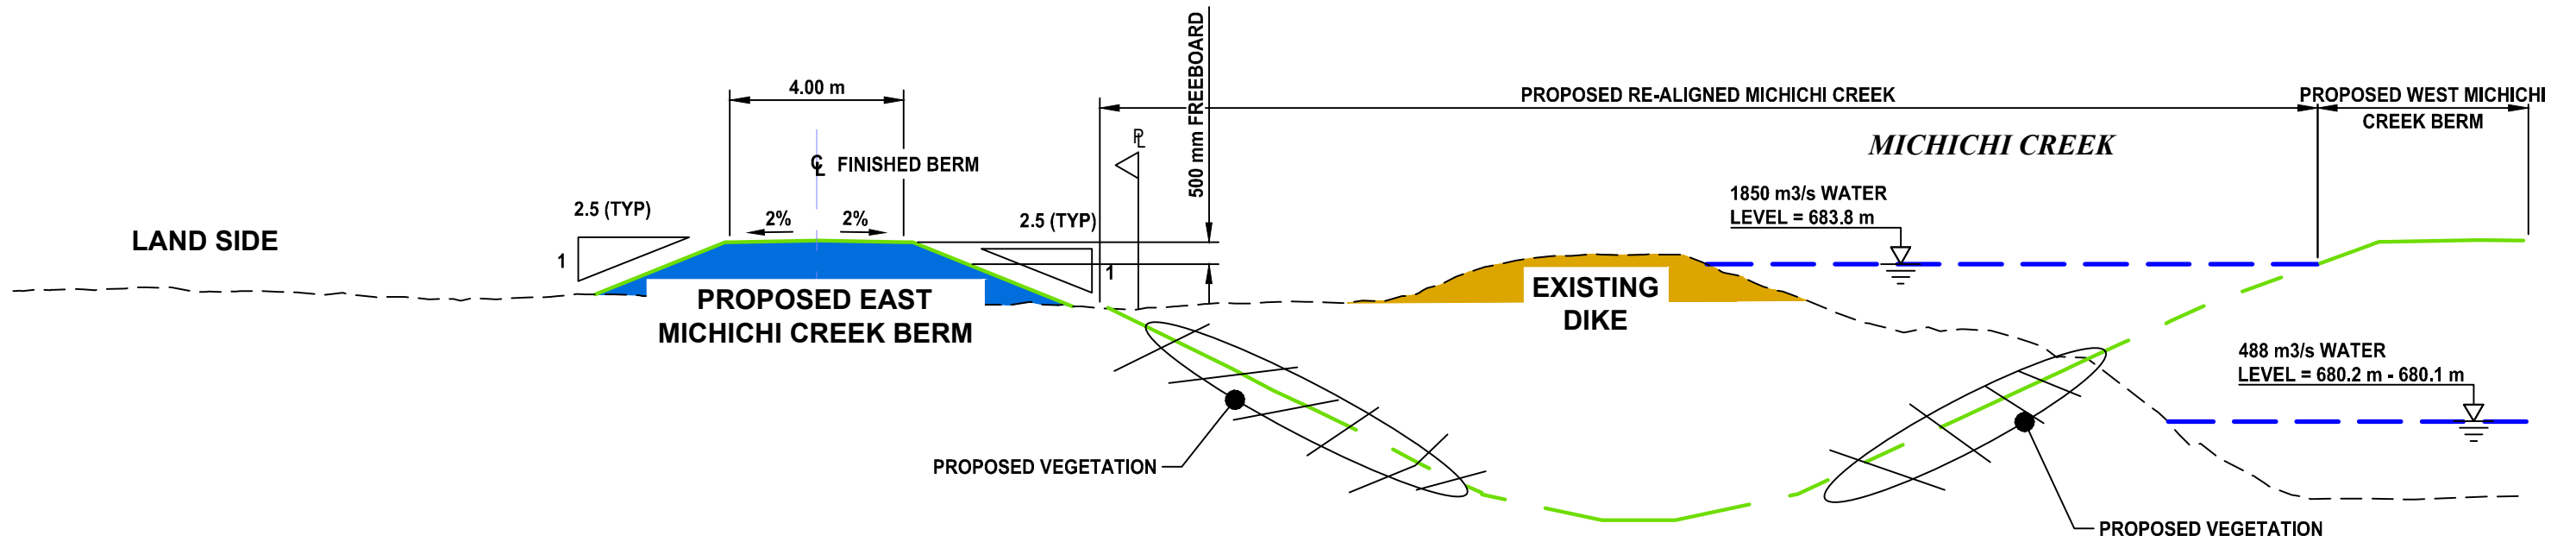


TYPICAL SECTION AT MICHICHI CREEK

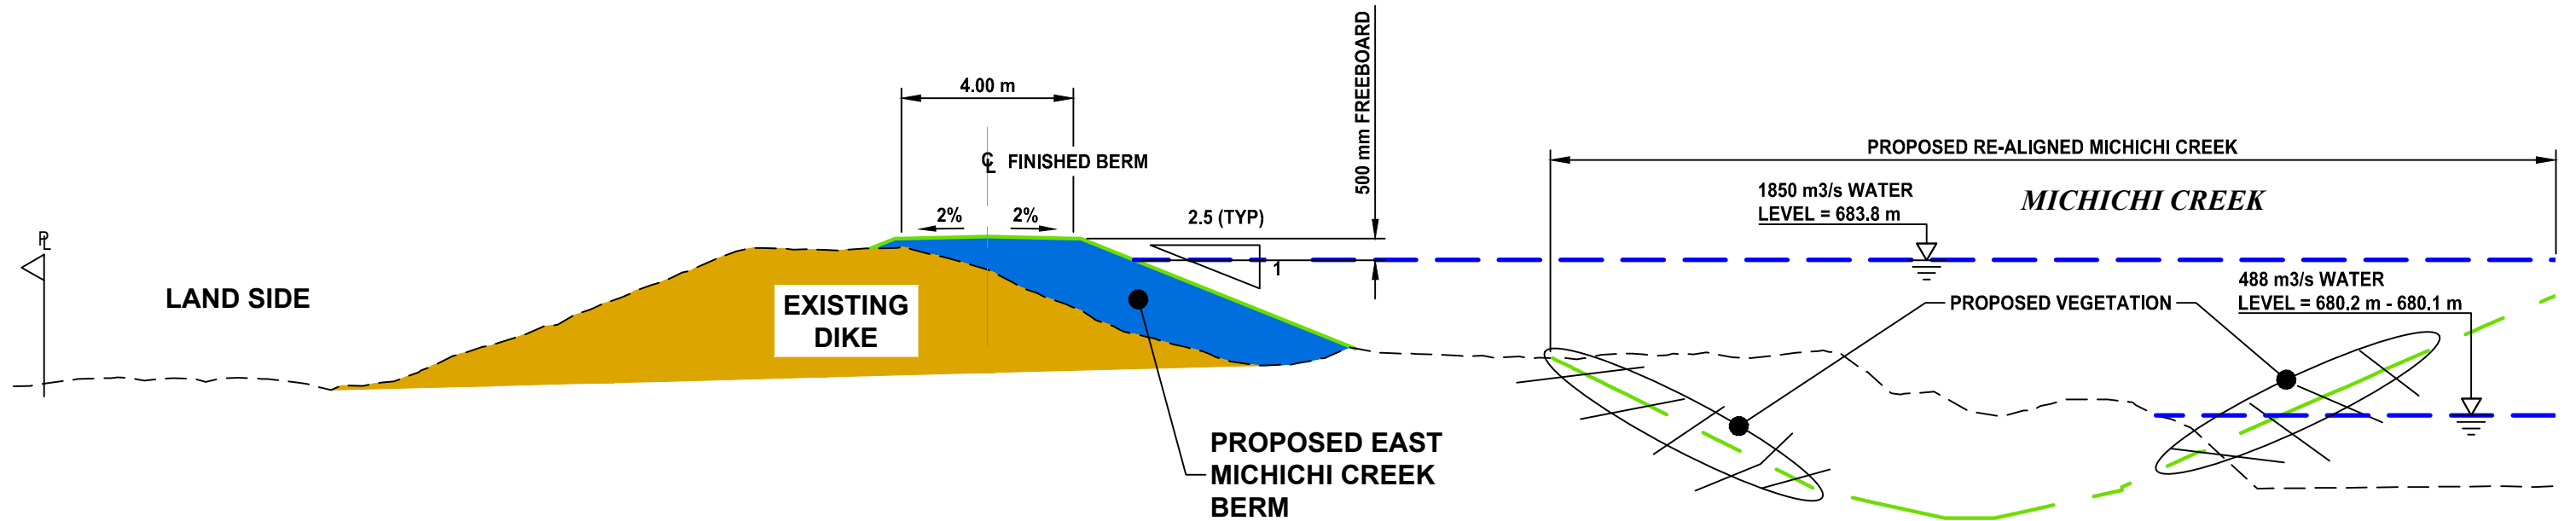

TYPICAL CROSS-SECTION A: EAST MICHICHI CREEK NEAR MICHICHI CREEK

Scale 1:150 (STA 0+010 TO 0+200)

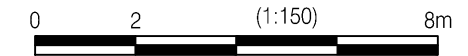

TYPICAL CROSS-SECTION B: EAST MICHICHI CREEK NEAR MICHICHI CREEK

Scale 1:150 (STA 0+200 TO 0+340)

