

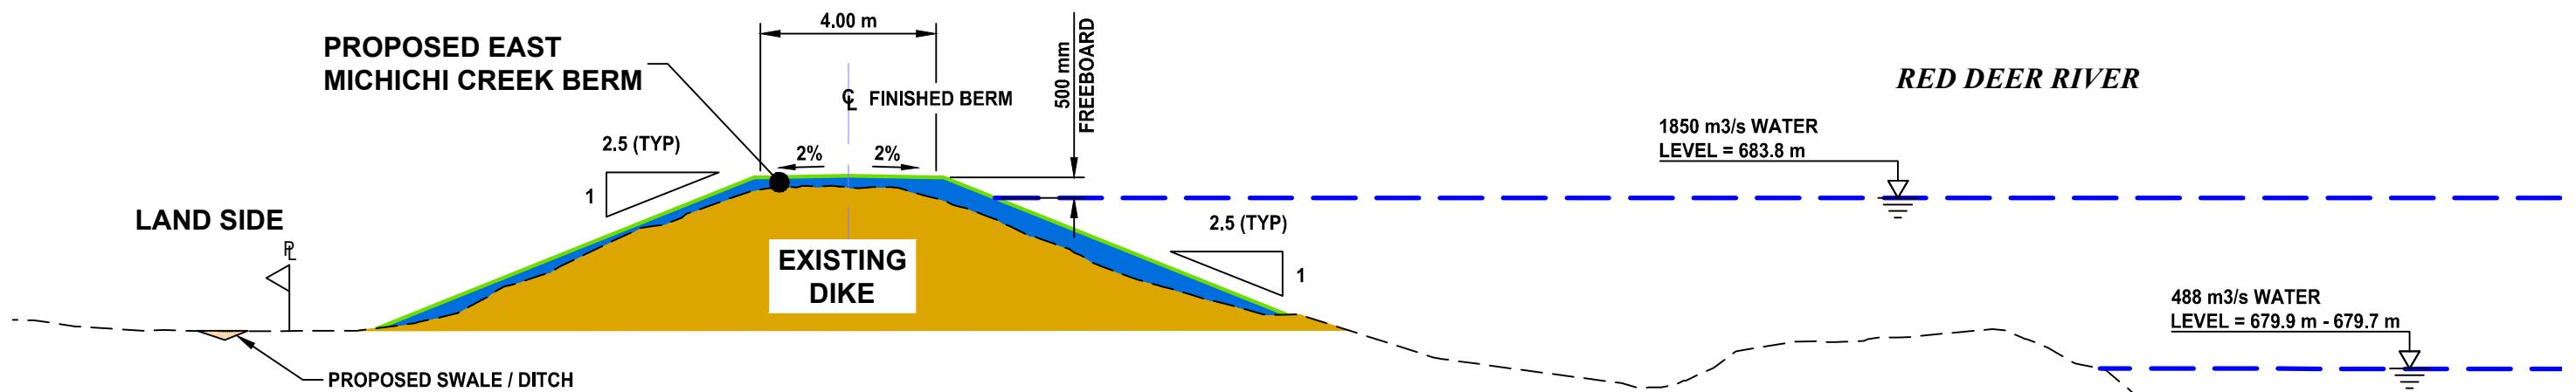


TYPICAL SECTION AT RED DEER RIVER

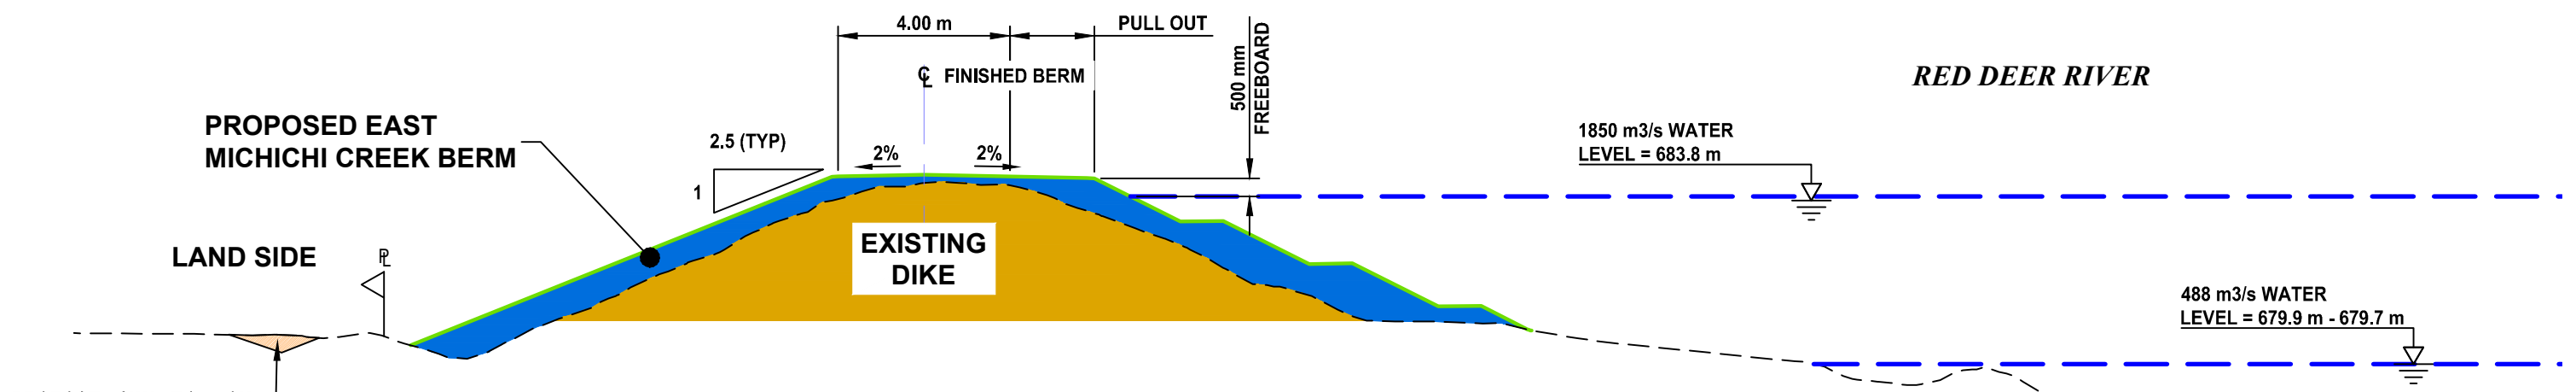



TYPICAL CROSS-SECTION C: EAST MICHICHI CREEK AT RED DEER RIVER

Scale 1:150 (STA 0+340 TO 0+570)

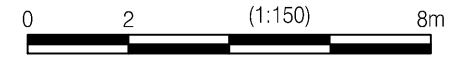

TYPICAL CROSS-SECTION D: EAST MICHICHI CREEK PULL OUT AT RED DEER RIVER

Scale 1:150 (STA 0+570 TO 0+620)

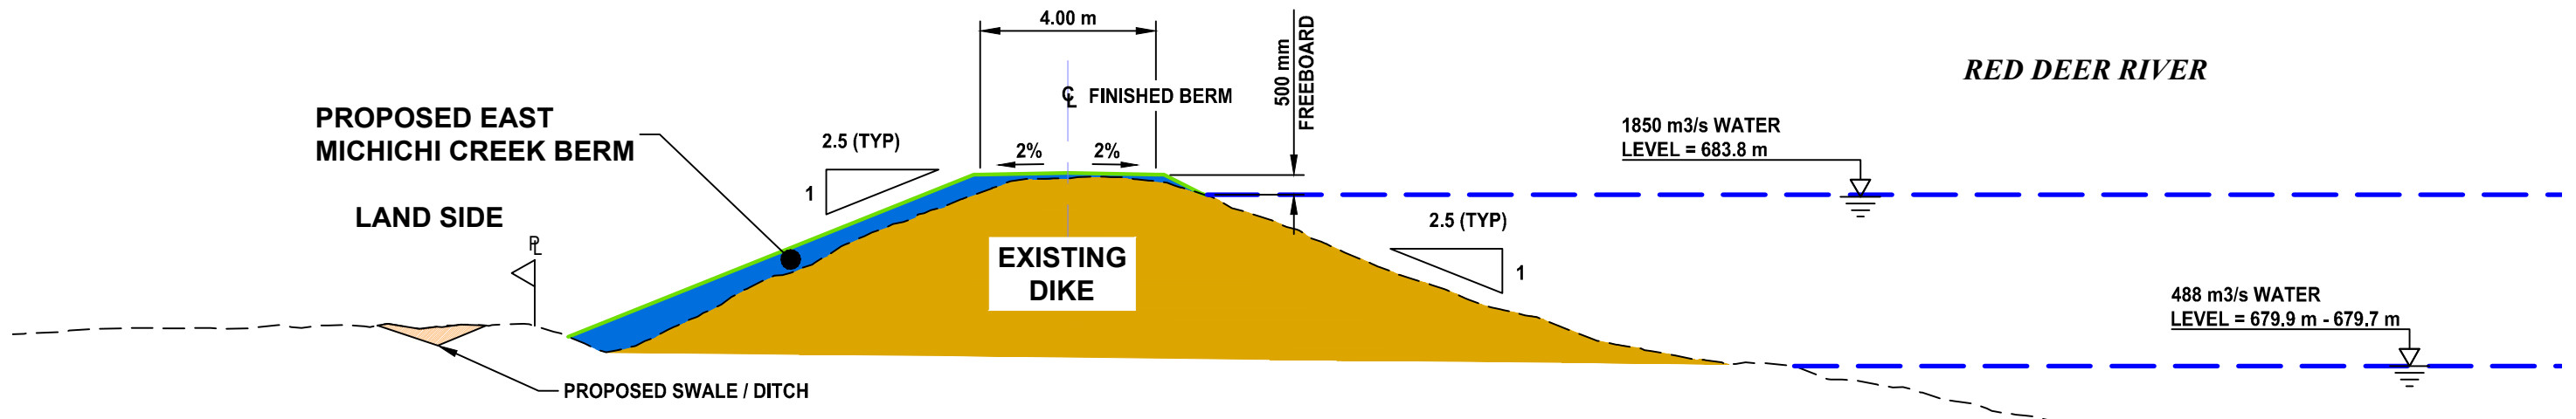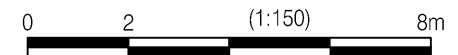

TYPICAL CROSS-SECTION E: EAST MICHICHI CREEK AT RED DEER RIVER

Scale 1:150 (STA 0+620 TO END)

