



**TYPICAL SECTION AT WEST MICHICHI CREEK**

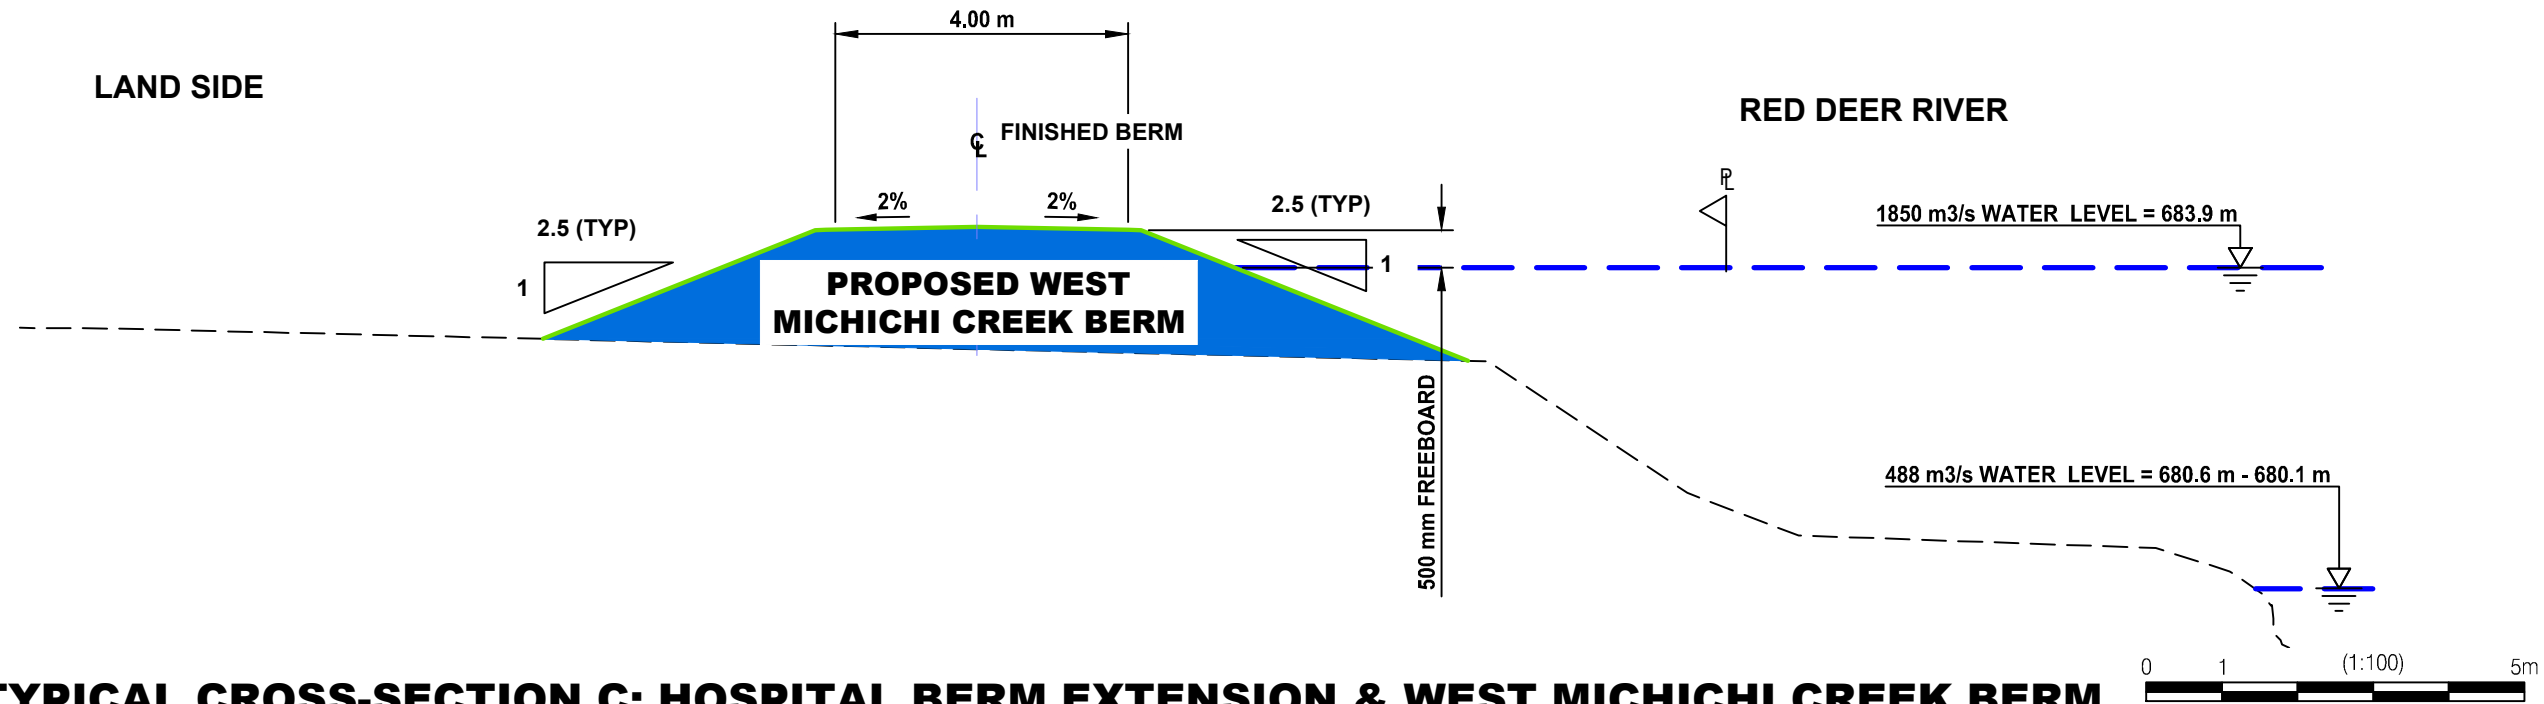

**TYPICAL CROSS-SECTION C: HOSPITAL BERM EXTENSION & WEST MICHICHI CREEK BERM**

Scale 1:100 (STA 0+140 TO 0+410)

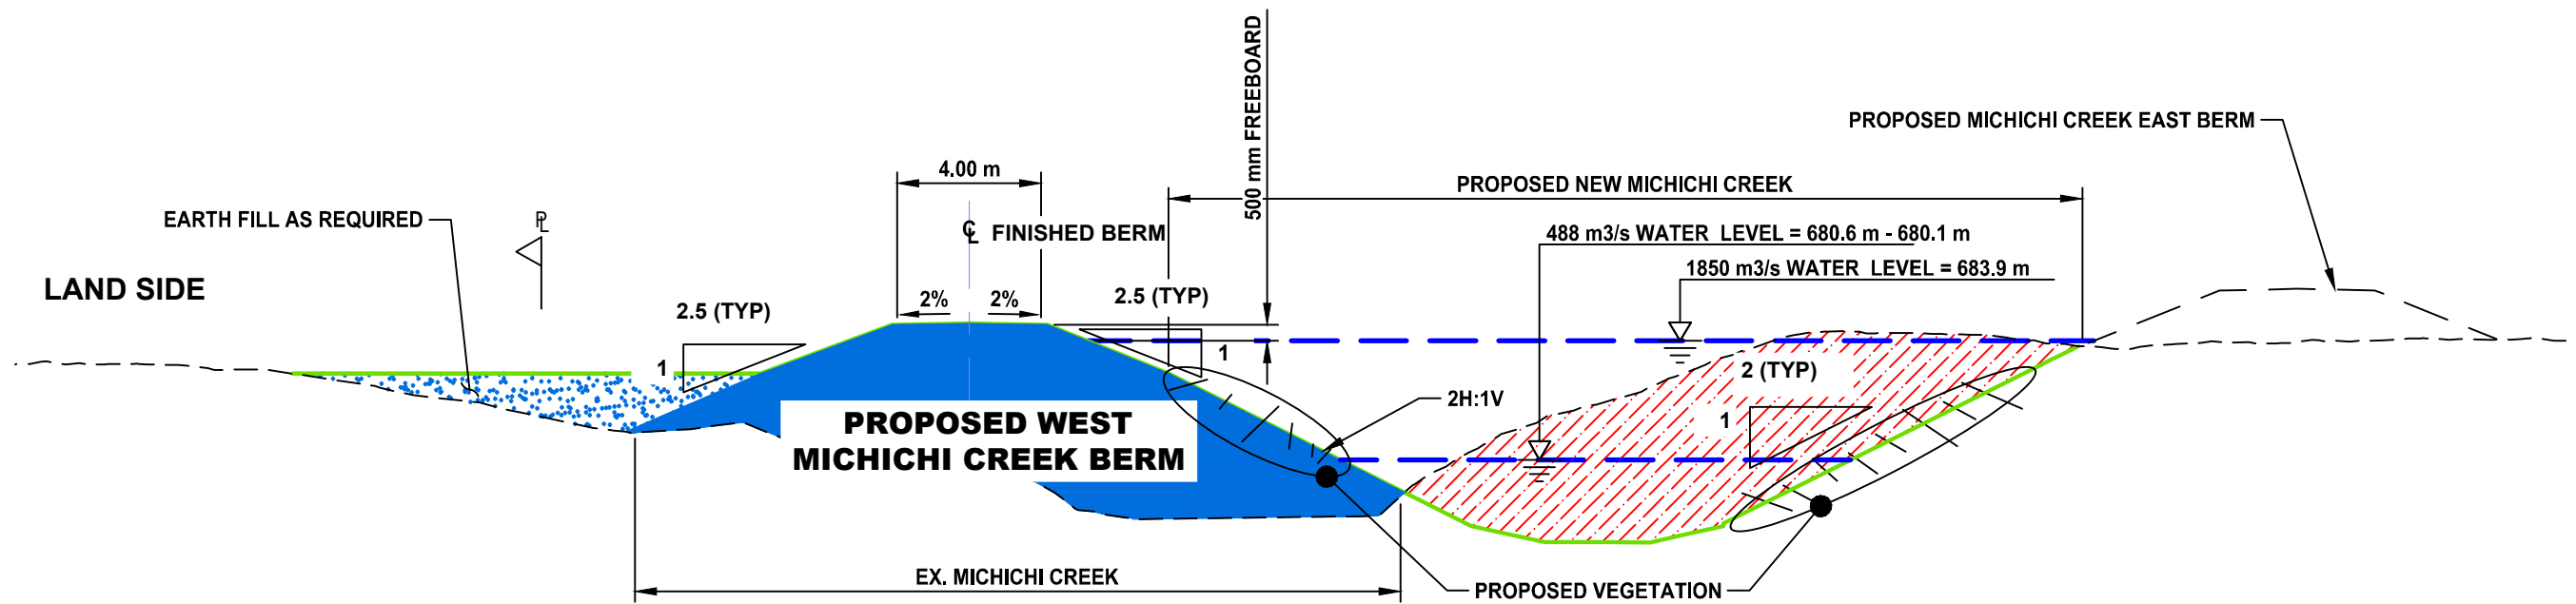

**TYPICAL CROSS-SECTION D: WEST MICHICHI CREEK BERM**

Scale 1:200 (STA 0+410 TO 0+750)

