


TYPICAL CROSS-SECTION A: MICHICHI CREEK EAST BERM NEAR MICHICHI CREEK

Scale 1:150 (STA 3+000 TO 3+200)

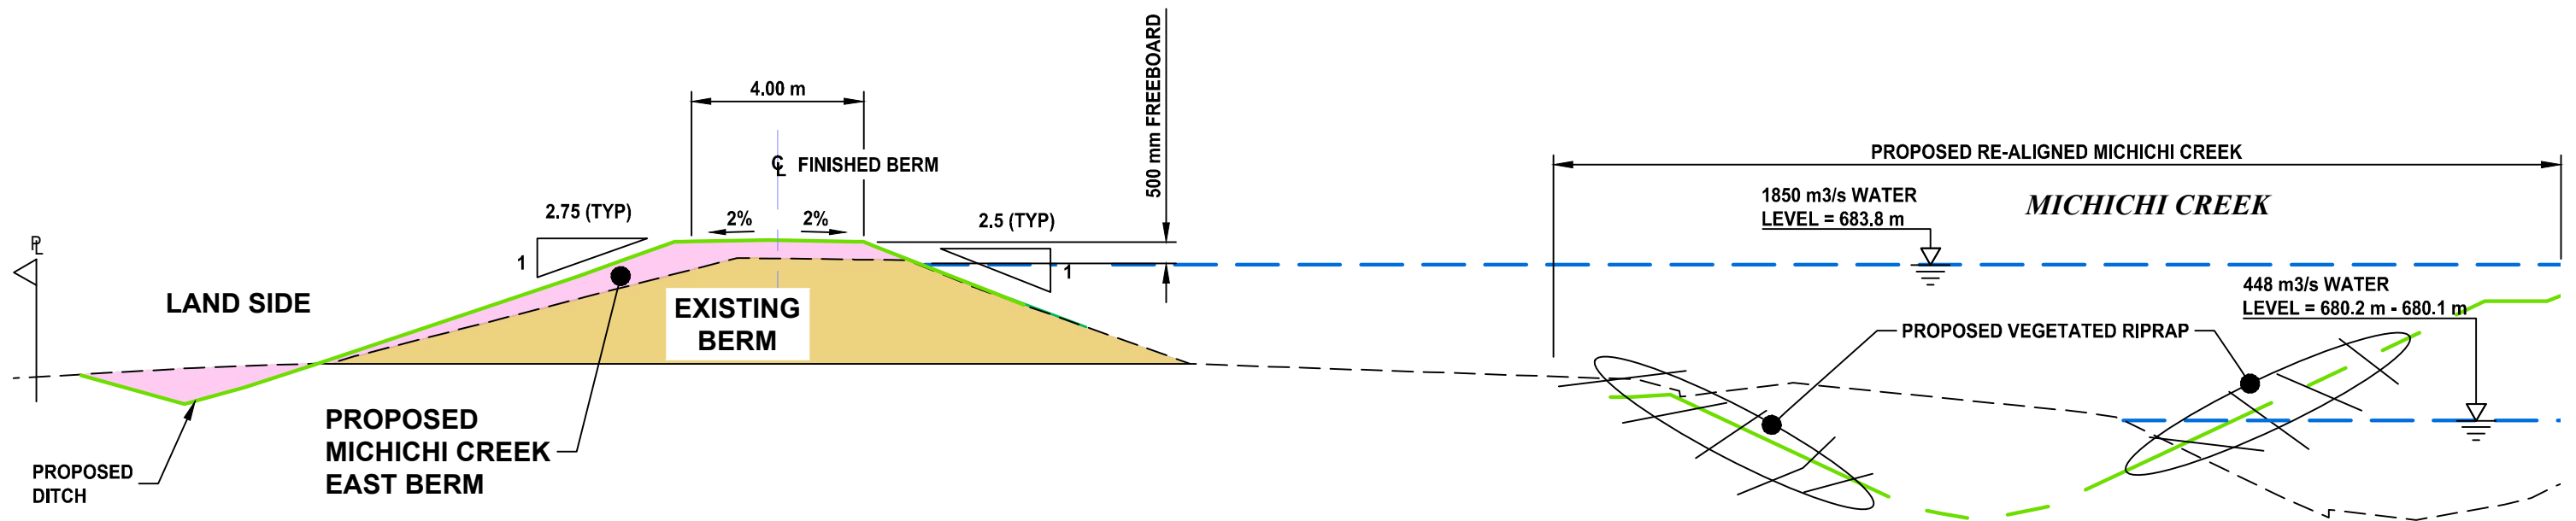

TYPICAL CROSS-SECTION B: MICHICHI CREEK EAST BERM NEAR MICHICHI CREEK

Scale 1:150 (STA 3+200 TO 3+420)