


**DIVISION 50 - LIFT STATION & FORCEMAIN CROSSING - PLAN**

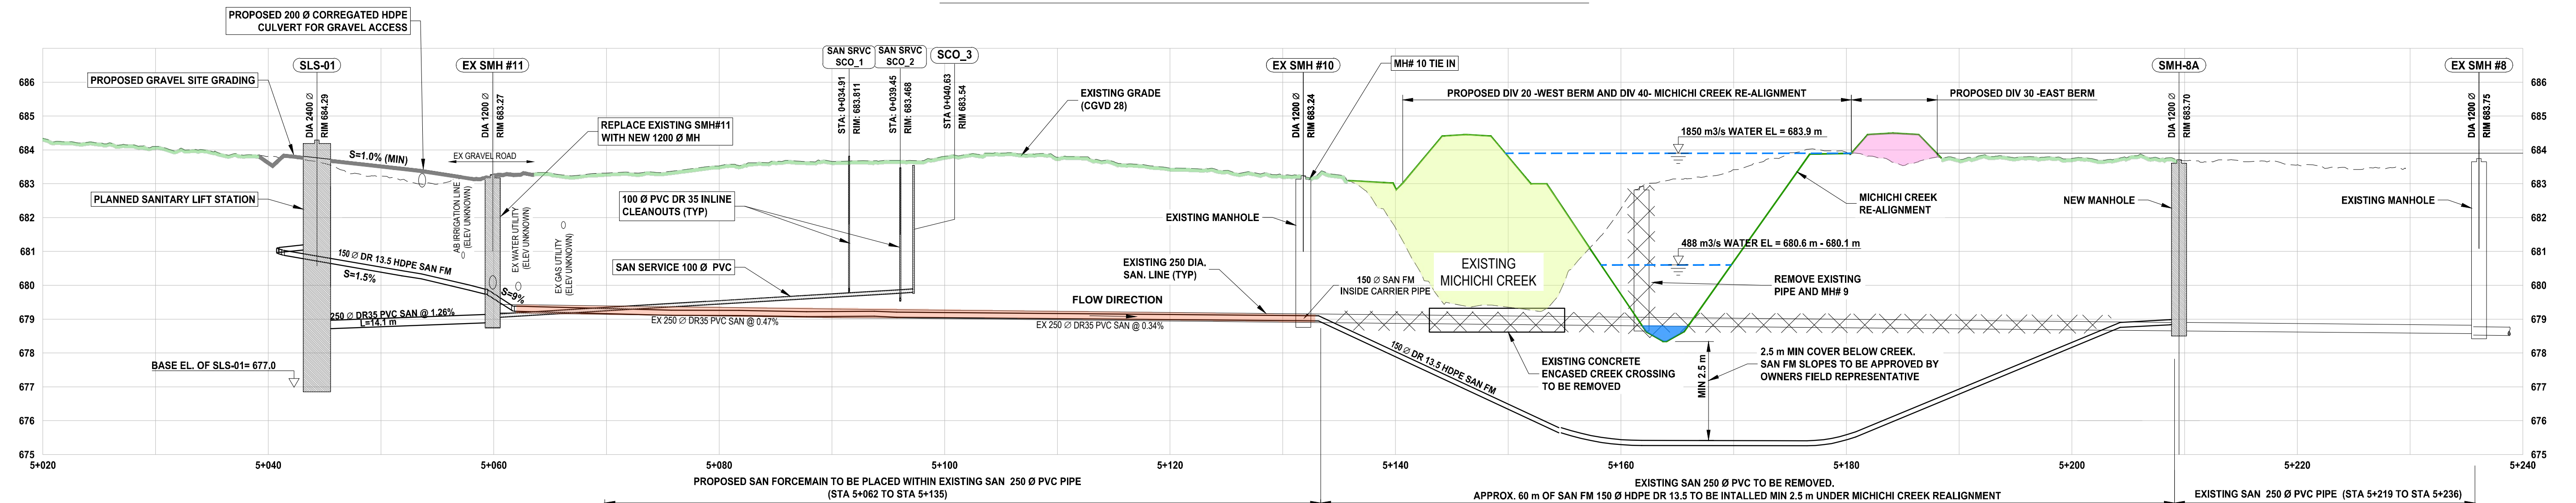

**MICHICHI CREEK LIFT STATION & FORCEMAIN CROSSING - PROFILE**